


5

4

3

2

1

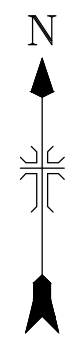

SCALE OF FEET
120 0 120 240 360

D

D

C


C

B

B

A

A

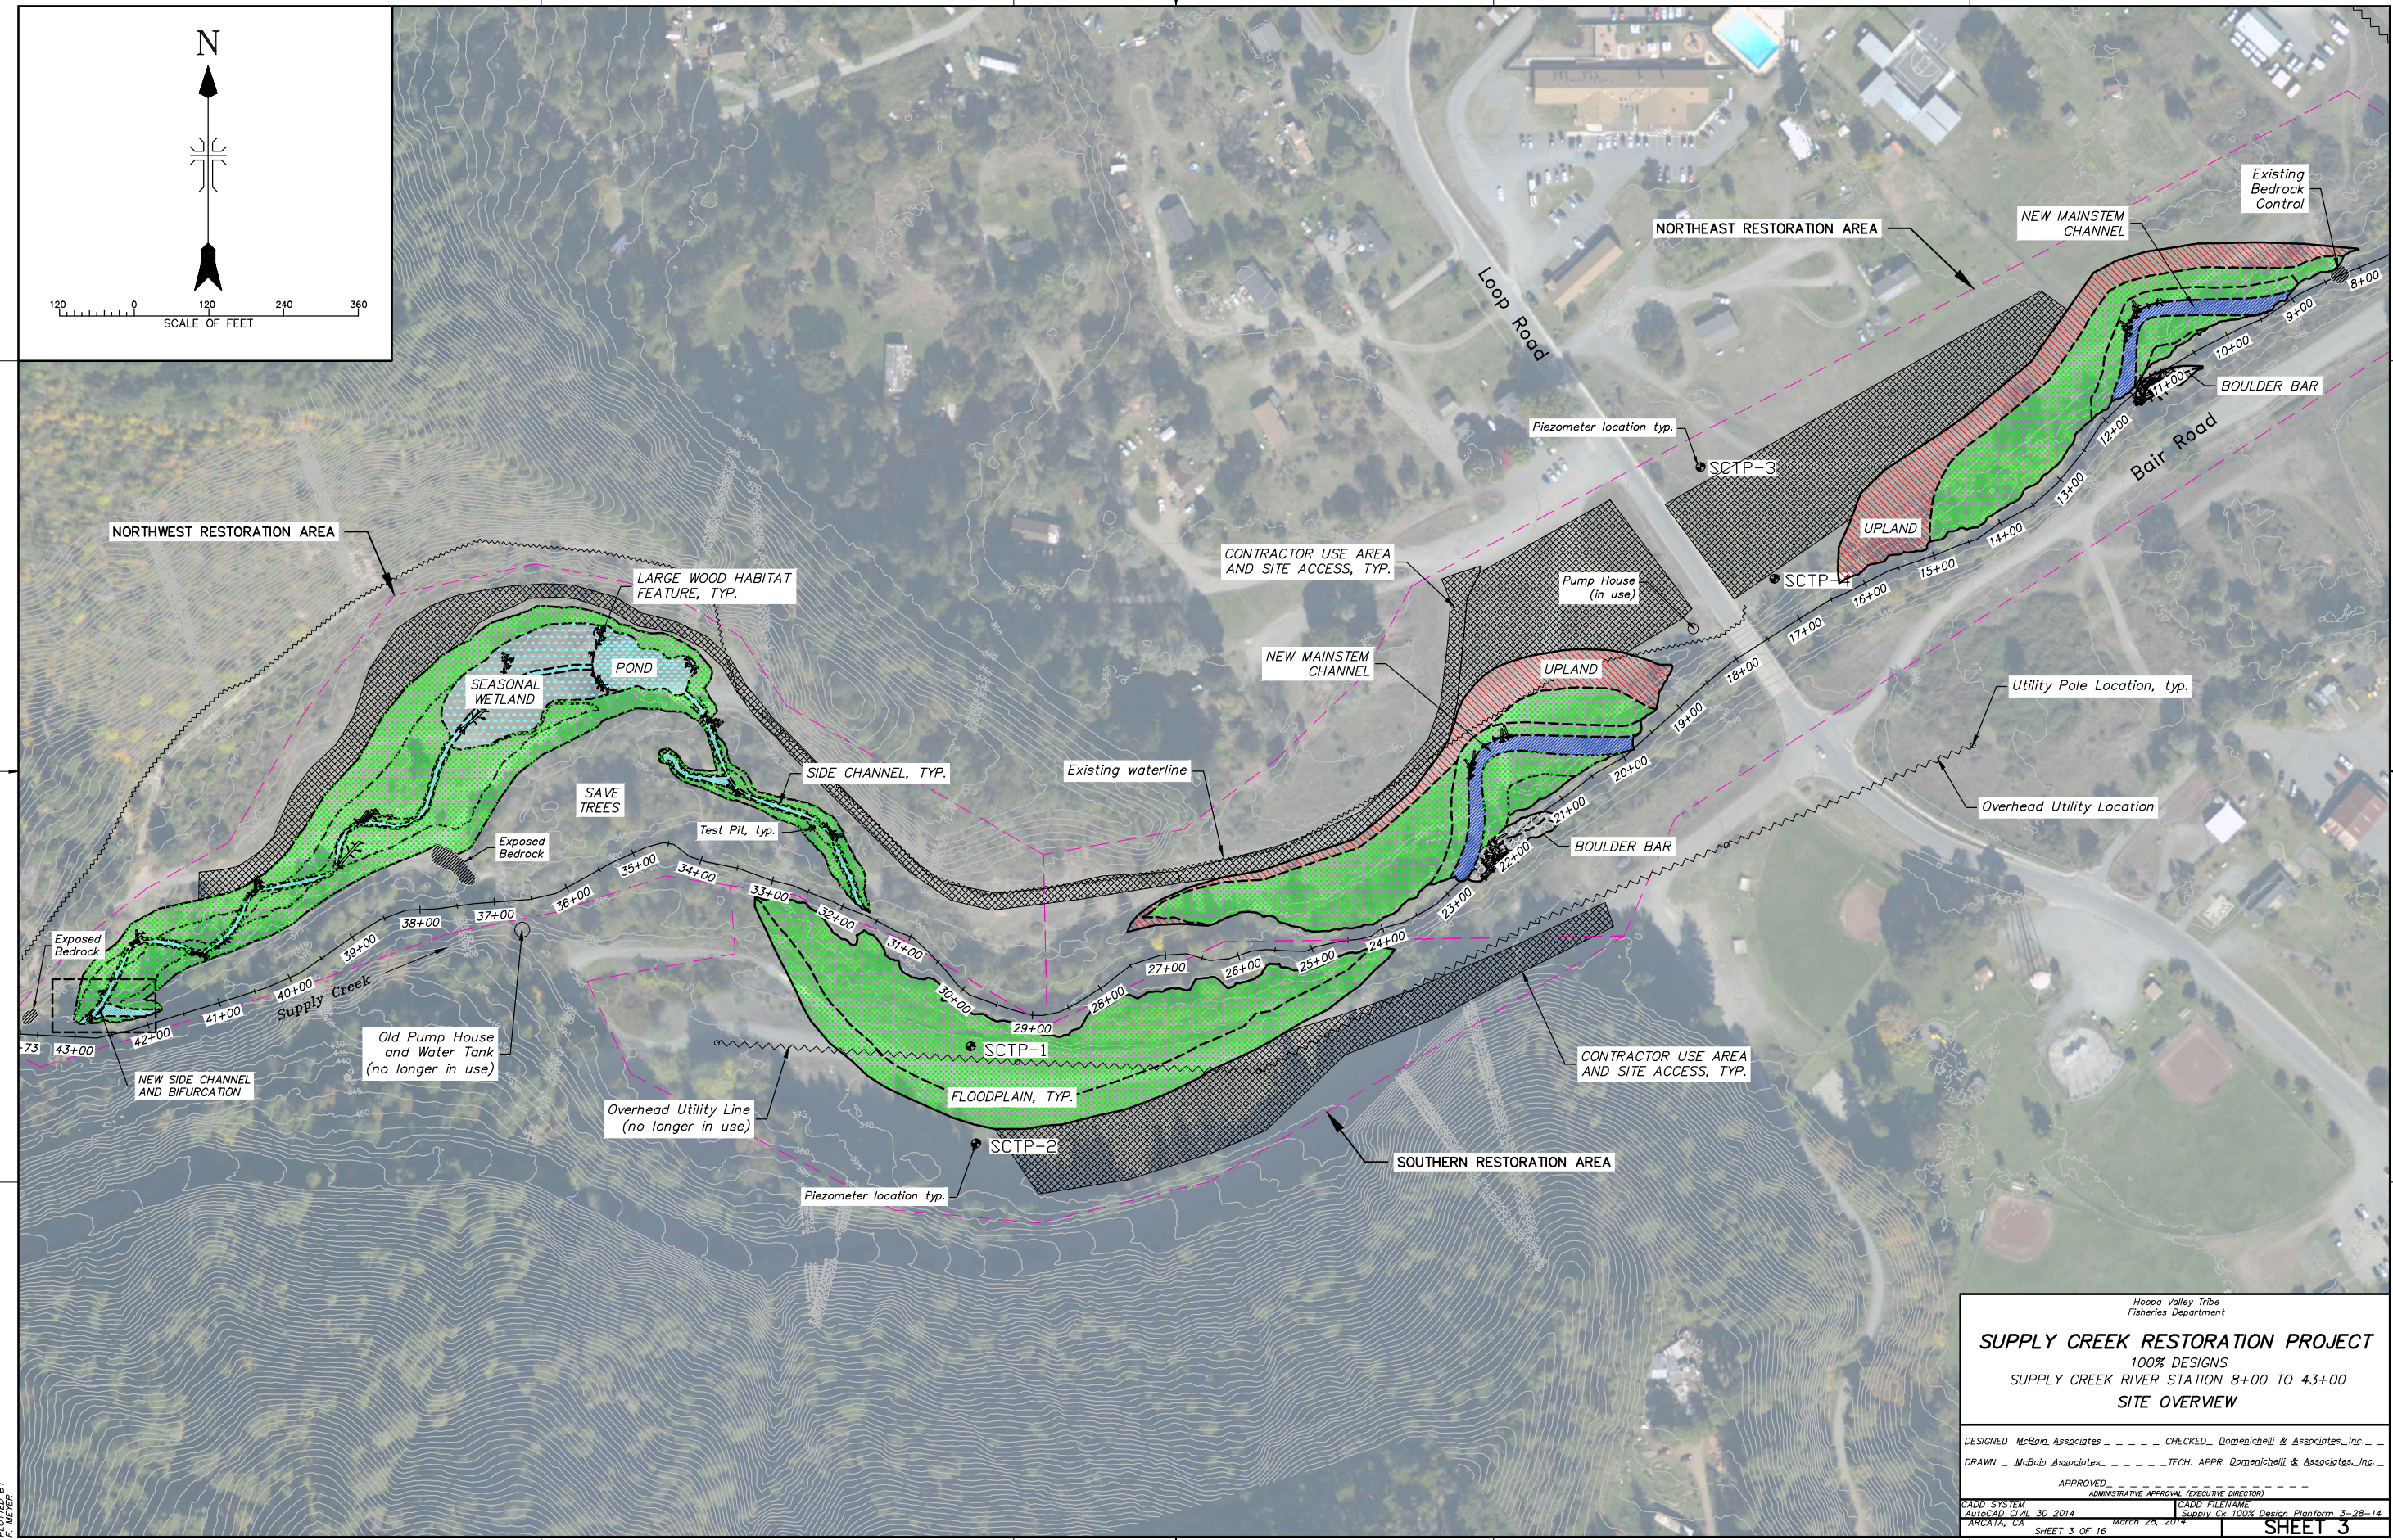

Hoopa Valley Tribe
Fisheries Department

SUPPLY CREEK RESTORATION PROJECT
100% DESIGNS
SUPPLY CREEK RIVER STATION 8+00 TO 43+00
SITE OVERVIEW

DESIGNED *McBain Associates* _____ CHECKED *Domenichelli & Associates, Inc.* _____
DRAWN *McBain Associates* _____ TECH. APPR. *Domenichelli & Associates, Inc.* _____

APPROVED _____
ADMINISTRATIVE APPROVAL (EXECUTIVE DIRECTOR)

CADD SYSTEM: AutoCAD CIVIL 3D 2014
CADD FILENAME: Supply Cr 100% Design Planform 3-28-14
ARCAT, CA March 28, 2014

SHEET 3 OF 16

DATE AND TIME PLOTTED
3/28/2014 8:52 AM
PLOTTED BY
F. MEYER

5

4

3

2

1