



EXHIBIT D-3a. Plat Map North Parcel

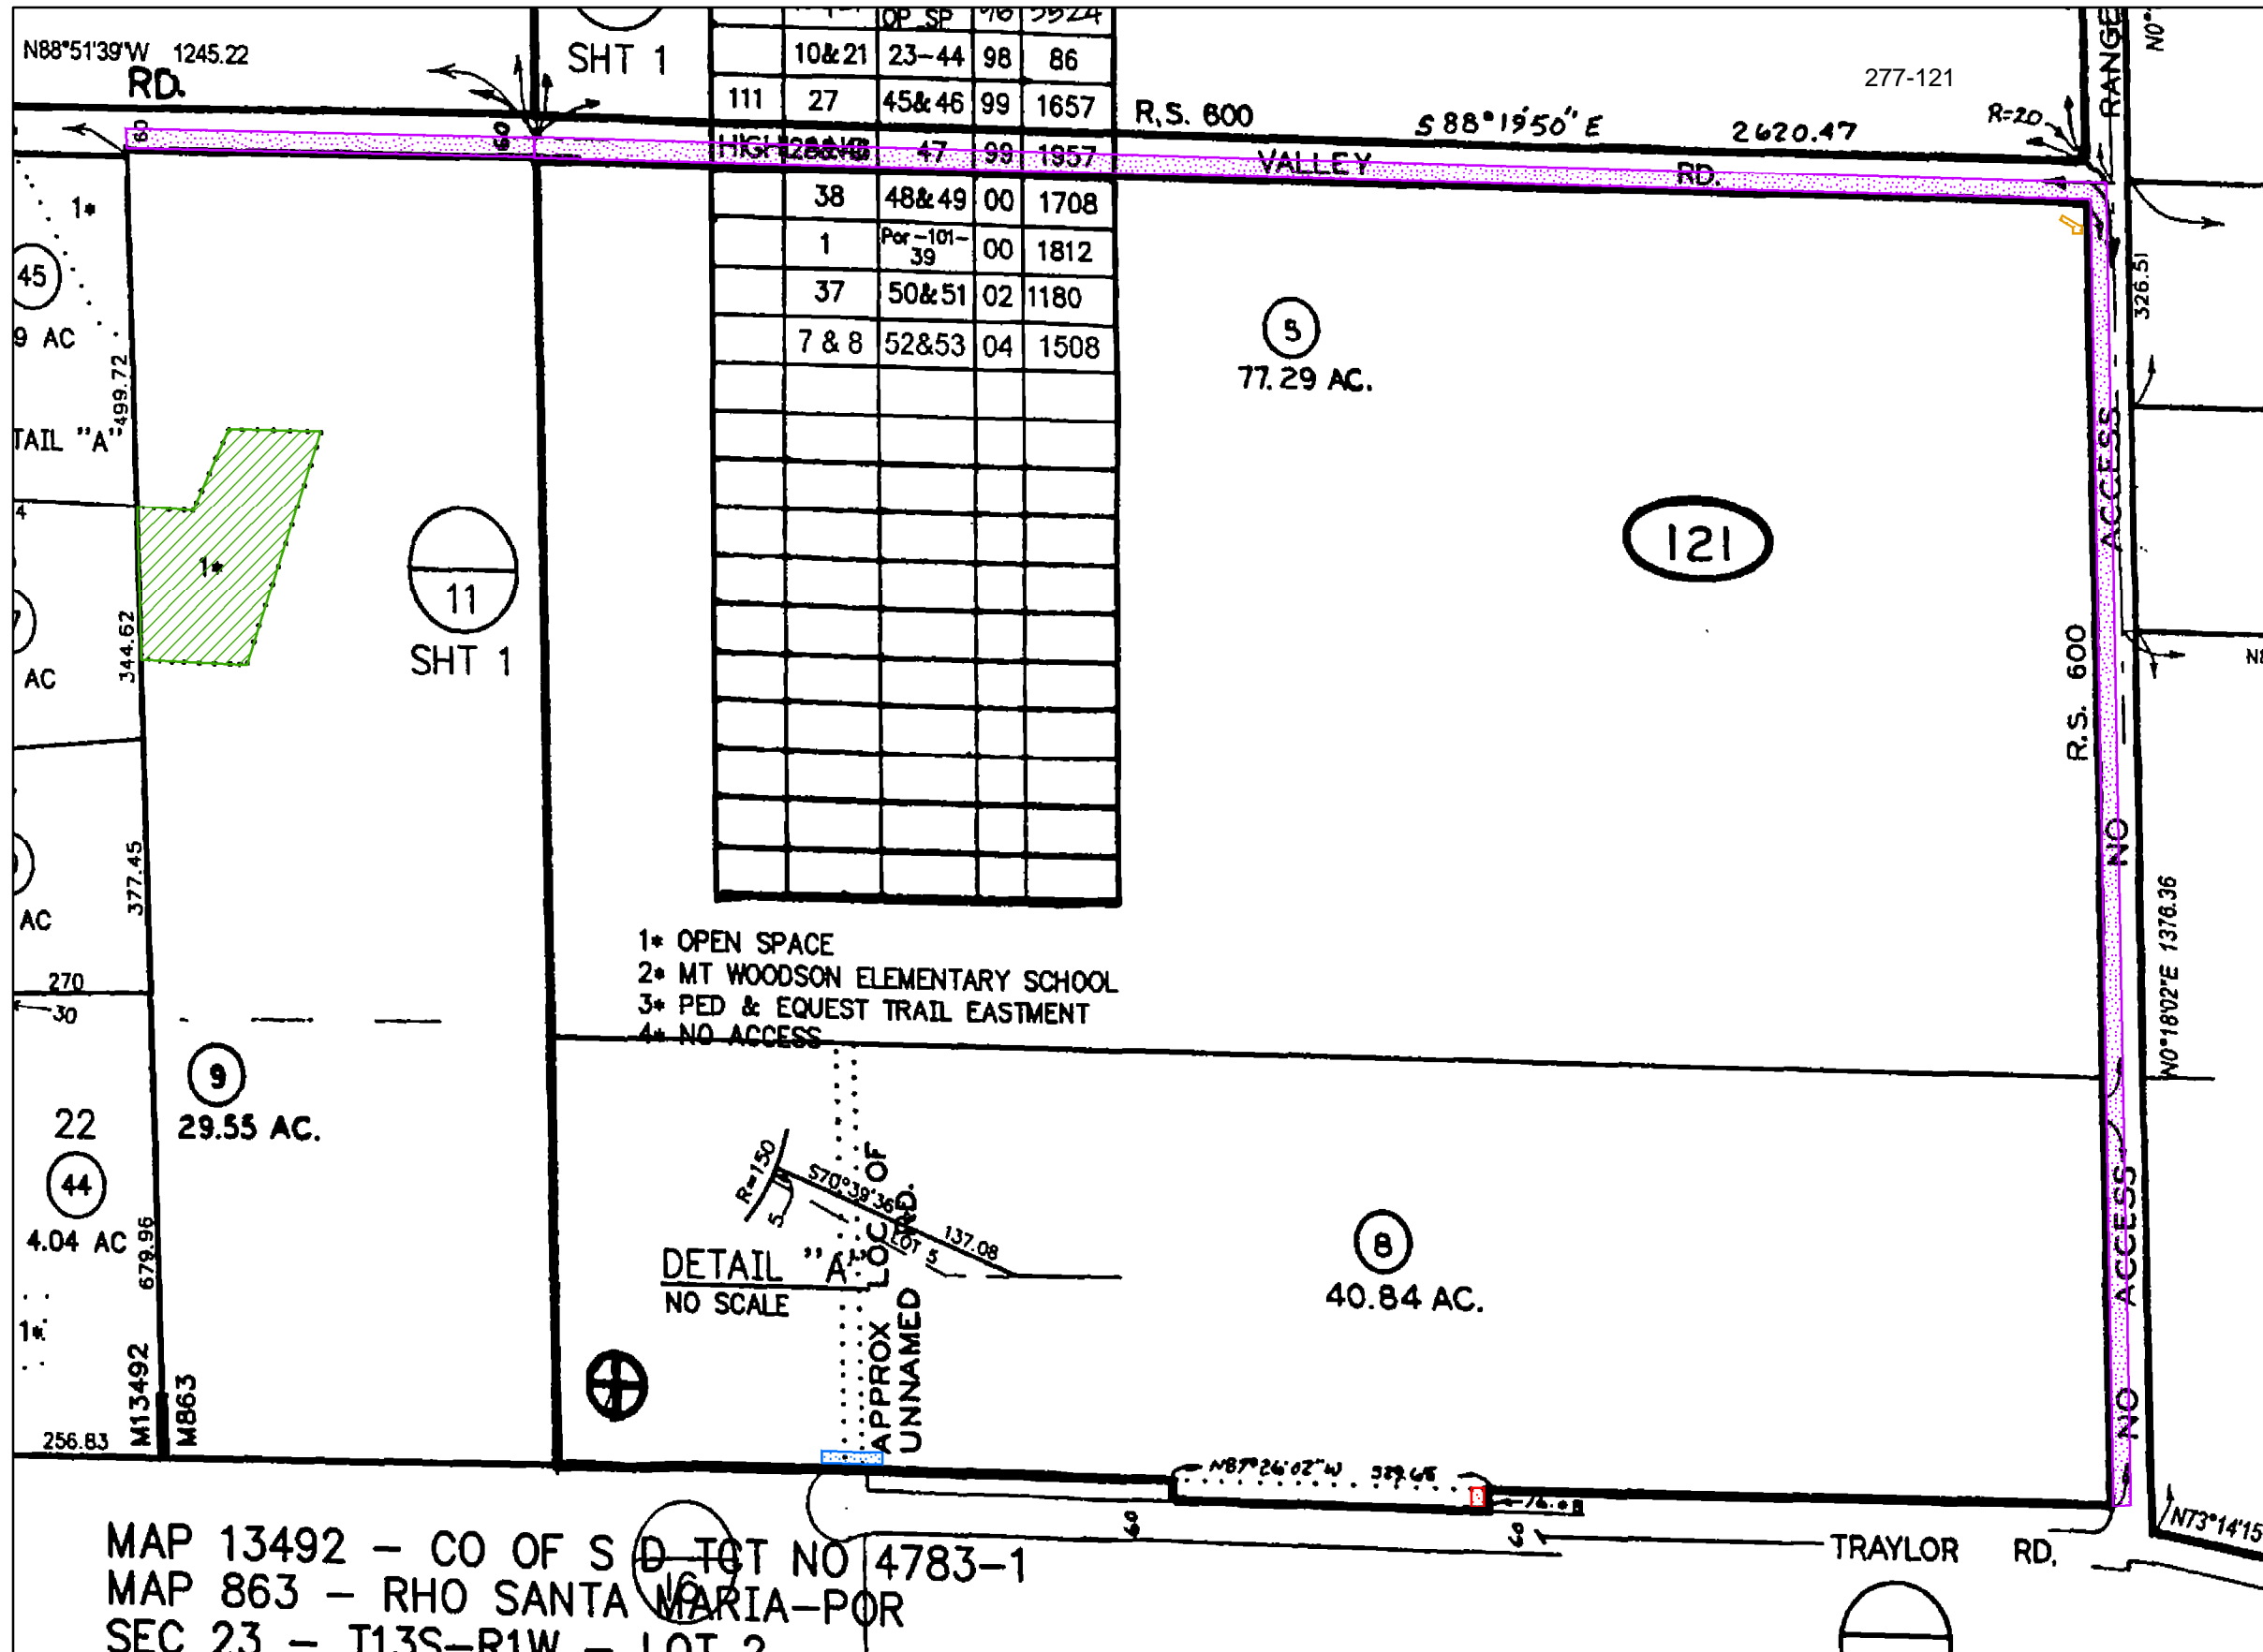

830015268-U50

- Legend**
- Public Road  
Bk 269 Pg 408 o.r.
  - 20' Road and Utility  
73-168636
  - Road and Utility  
78-299061
  - Open Space  
81-197803
  - Pacific Bell  
84-457324

- 1\* OPEN SPACE
- 2\* MT WOODSON ELEMENTARY SCHOOL
- 3\* PED & EQUEST TRAIL EASTMENT
- 4\* NO ACCESS

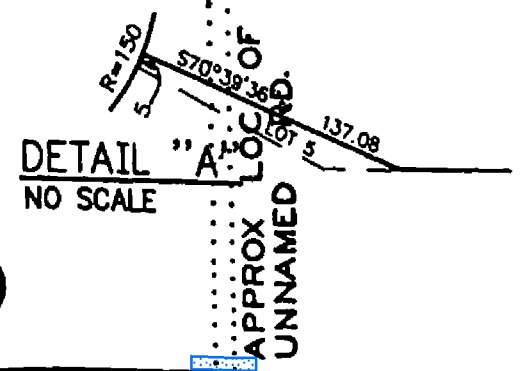

This map with plotted easement(s) is provided as a courtesy. The location of the easement(s) is believed to be approximately correct, but is not guaranteed. Chicago Title will not assume responsibility for its accuracy. If you want such a guarantee, you should obtain the services of a licensed surveyor or engineer.