



EXHIBIT B

LEGAL PARCEL MAP OF BANK PROPERTY

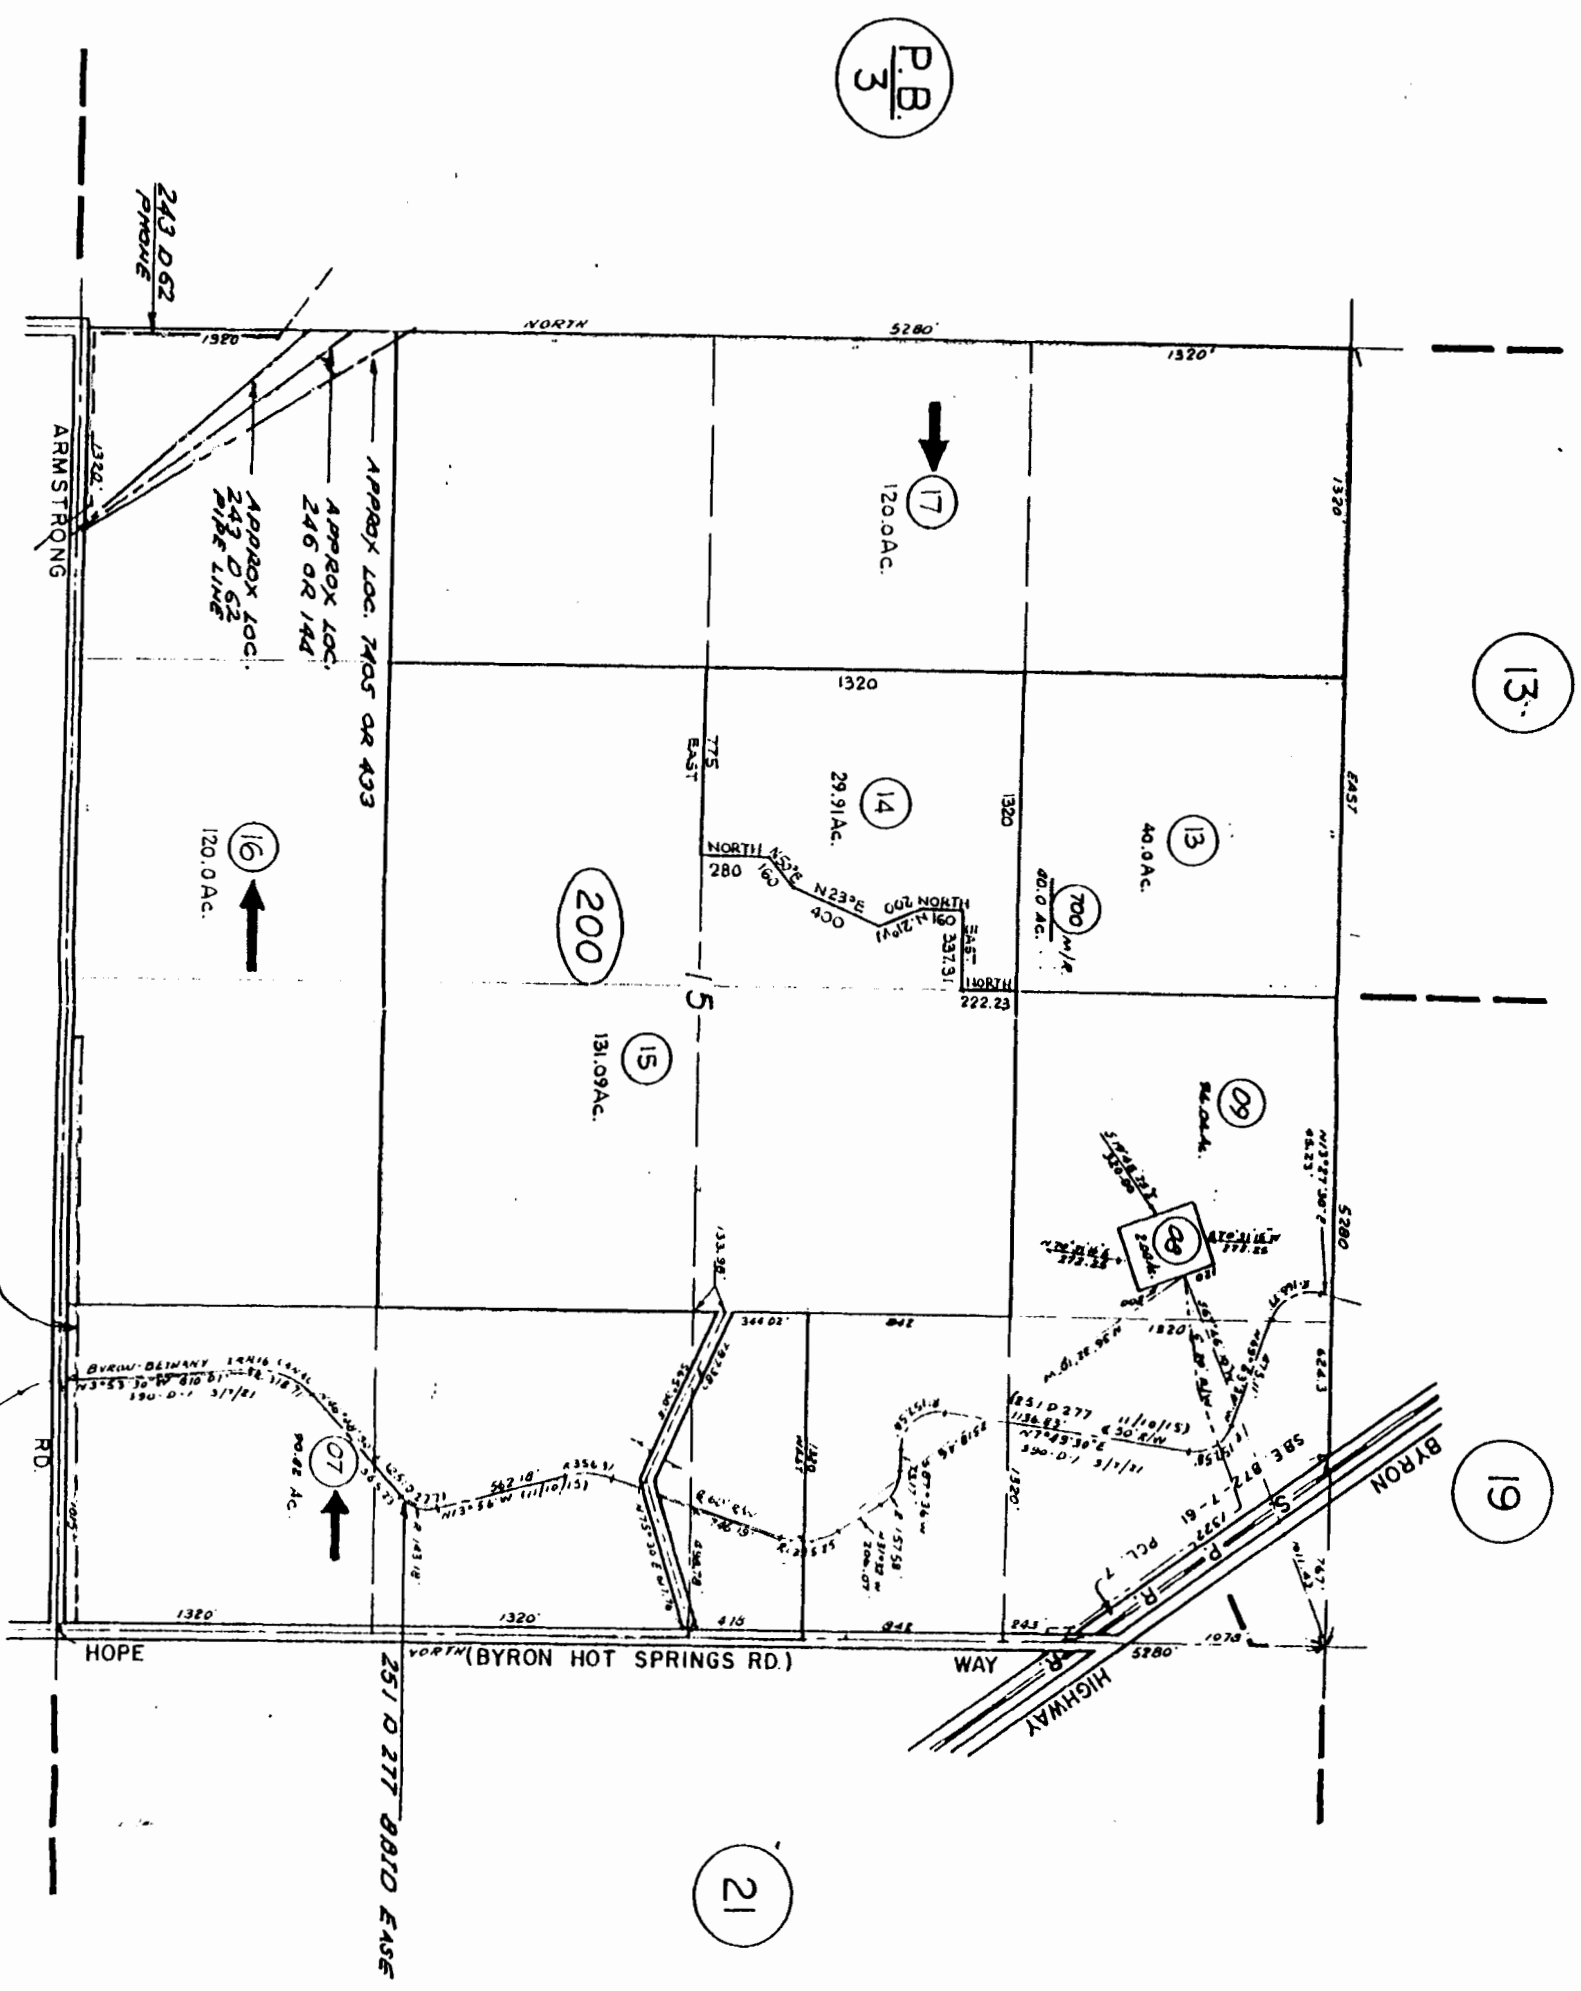

P.B.  
3

P.B.  
1

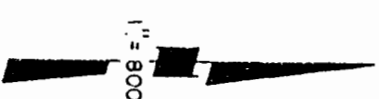

"Important: This plat is not a survey. It is merely furnished as a convenience to locate the land in relation to adjoining streets and other lands and not to guarantee any dimensions, distances, bearings or acreage.

NOTE: EASEMENTS DEPICTED HEREON ARE PROVIDED AS A COURTESY ONLY AND NO REPRESENTATION IS MADE AS TO THE ACCURACY OR COMPLETENESS THEREOF. THIS COMPANY ASSUMES NO LIABILITY FOR ANY LOSS OCCURRING BY REASON OF RELIANCE THEREON. IT IS RECOMMENDED THAT A SURVEY BE OBTAINED FROM A LICENCED PROFESSIONAL TO DETERMINE THE ACTUAL LOCATIONS.

200

10-19-90